


# ArcGIS Web Map

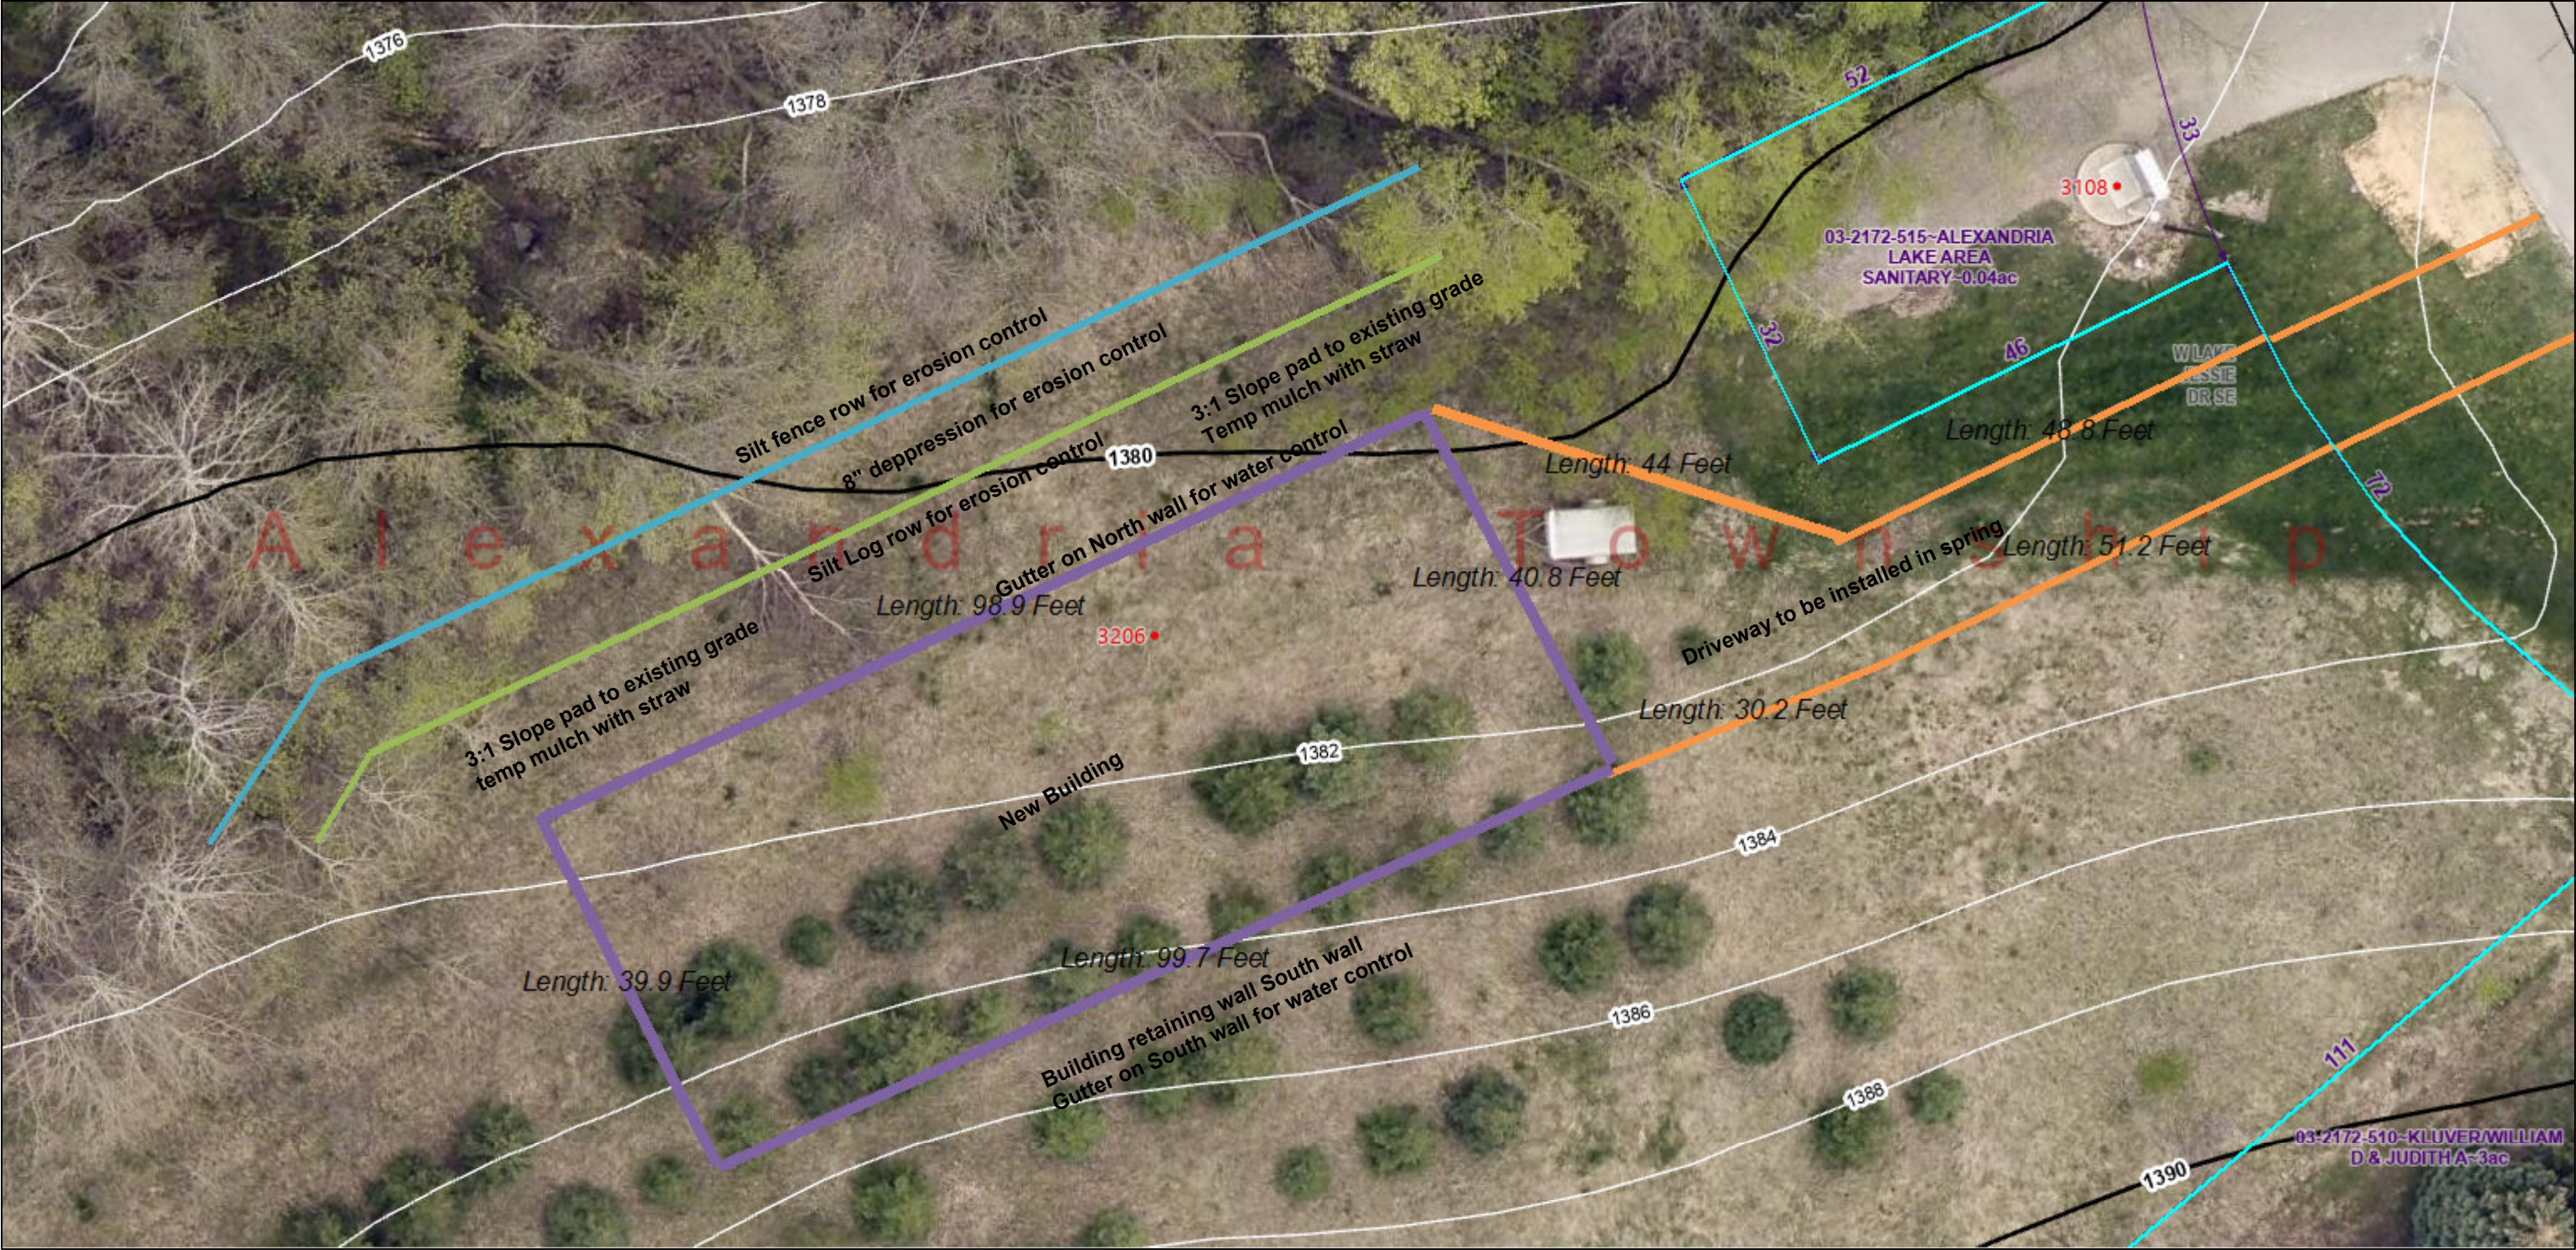


1/18/2024, 11:17:37 AM

	DNR ID Water		Index Contours		County Paved		Private
	City-Township		Intermediate Contours		County Gravel		Minimum Maintenance
	Parcels		E911 Address		Municipal State Aid		Red: Red
	Dimensions		Railroad		Township Paved		Green: Green
	Sections	<b>Roads</b>			Township Gravel		Blue: Blue
	Center Section Number		State		City		

Tom & Kelly Wosepka  
3206 West Lake Jessie Drive SE  
Alexandria, MN 56308  
(320) 219-0100

Caliber Buildings LLC  
5705 West Lake Road SW  
Farwell, MN 56327  
(320) 760-1717

Hvezda Excavating and Gravel  
5228 County Road 21 SW  
Alexandria, MN 56308  
(320) 760-4081

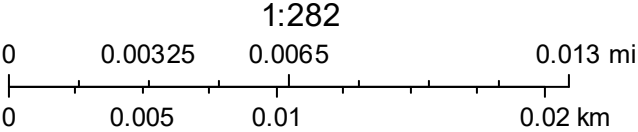

Douglas County Survey & GIS